

NOTES:

1: ALL PEDESTRIAN ACCESS GATES TO 'TRIM TRAIL' TO BE CONNECTED TO DEVELOPMENT SECURITY SYSTEM BY 'STRAND SYSTEMS LTD'. ALL GATES TO OPERATE FROM SAME 'PAC' READER THAT OPERATES THE MAIN ENTRANCE PEDESTRIAN GATE.
METAL GATE TO BE SUPPLIED AND INSTALLED BY 'SINGER & JAMES'. STYLE, OPERATION AND COLOUR TO MATCH EXISTING PEDESTRIAN GATE AT MAIN ENTRANCE.
ELECTRICAL CONNECTIONS TO BE CARRIED OUT BY 'GW & E WRIGHT'.


2: EXISTING 'FINGER POST' SIGN TO INDICATE:

- BUCKNALL WAY (x2)
- SPINNEY CLOSE
- COPPICE CLOSE
- WALLED GARDEN CLOSE
- HOLLY CLOSE
- BRAMBLE CLOSE
- ACORN WAY
- LIMEWOOD CLOSE
- WAGTAIL WALK
- ST MARTINS LANE

DIRECTION TO BE CONFIRMED ON SITE.

LEGEND:

- GARDEN GRAVEL 'TRIM TRAIL' (TIMBER EDGINGS)
- BOUND GRAVEL FOOTPATH (TIMBER EDGINGS)
- BARK CHIPPING NATURE TRAIL (NO EDGINGS)
- NEW LIGHTING BOLLARD TO BE INSTALLED TO MATCH EXISTING
- NEW LAMP COLUMN TO BE INSTALLED TO MATCH EXISTING
- NEW WATER SUPPLY TO FOUNTAINS FROM COMMUNAL SUPPLY

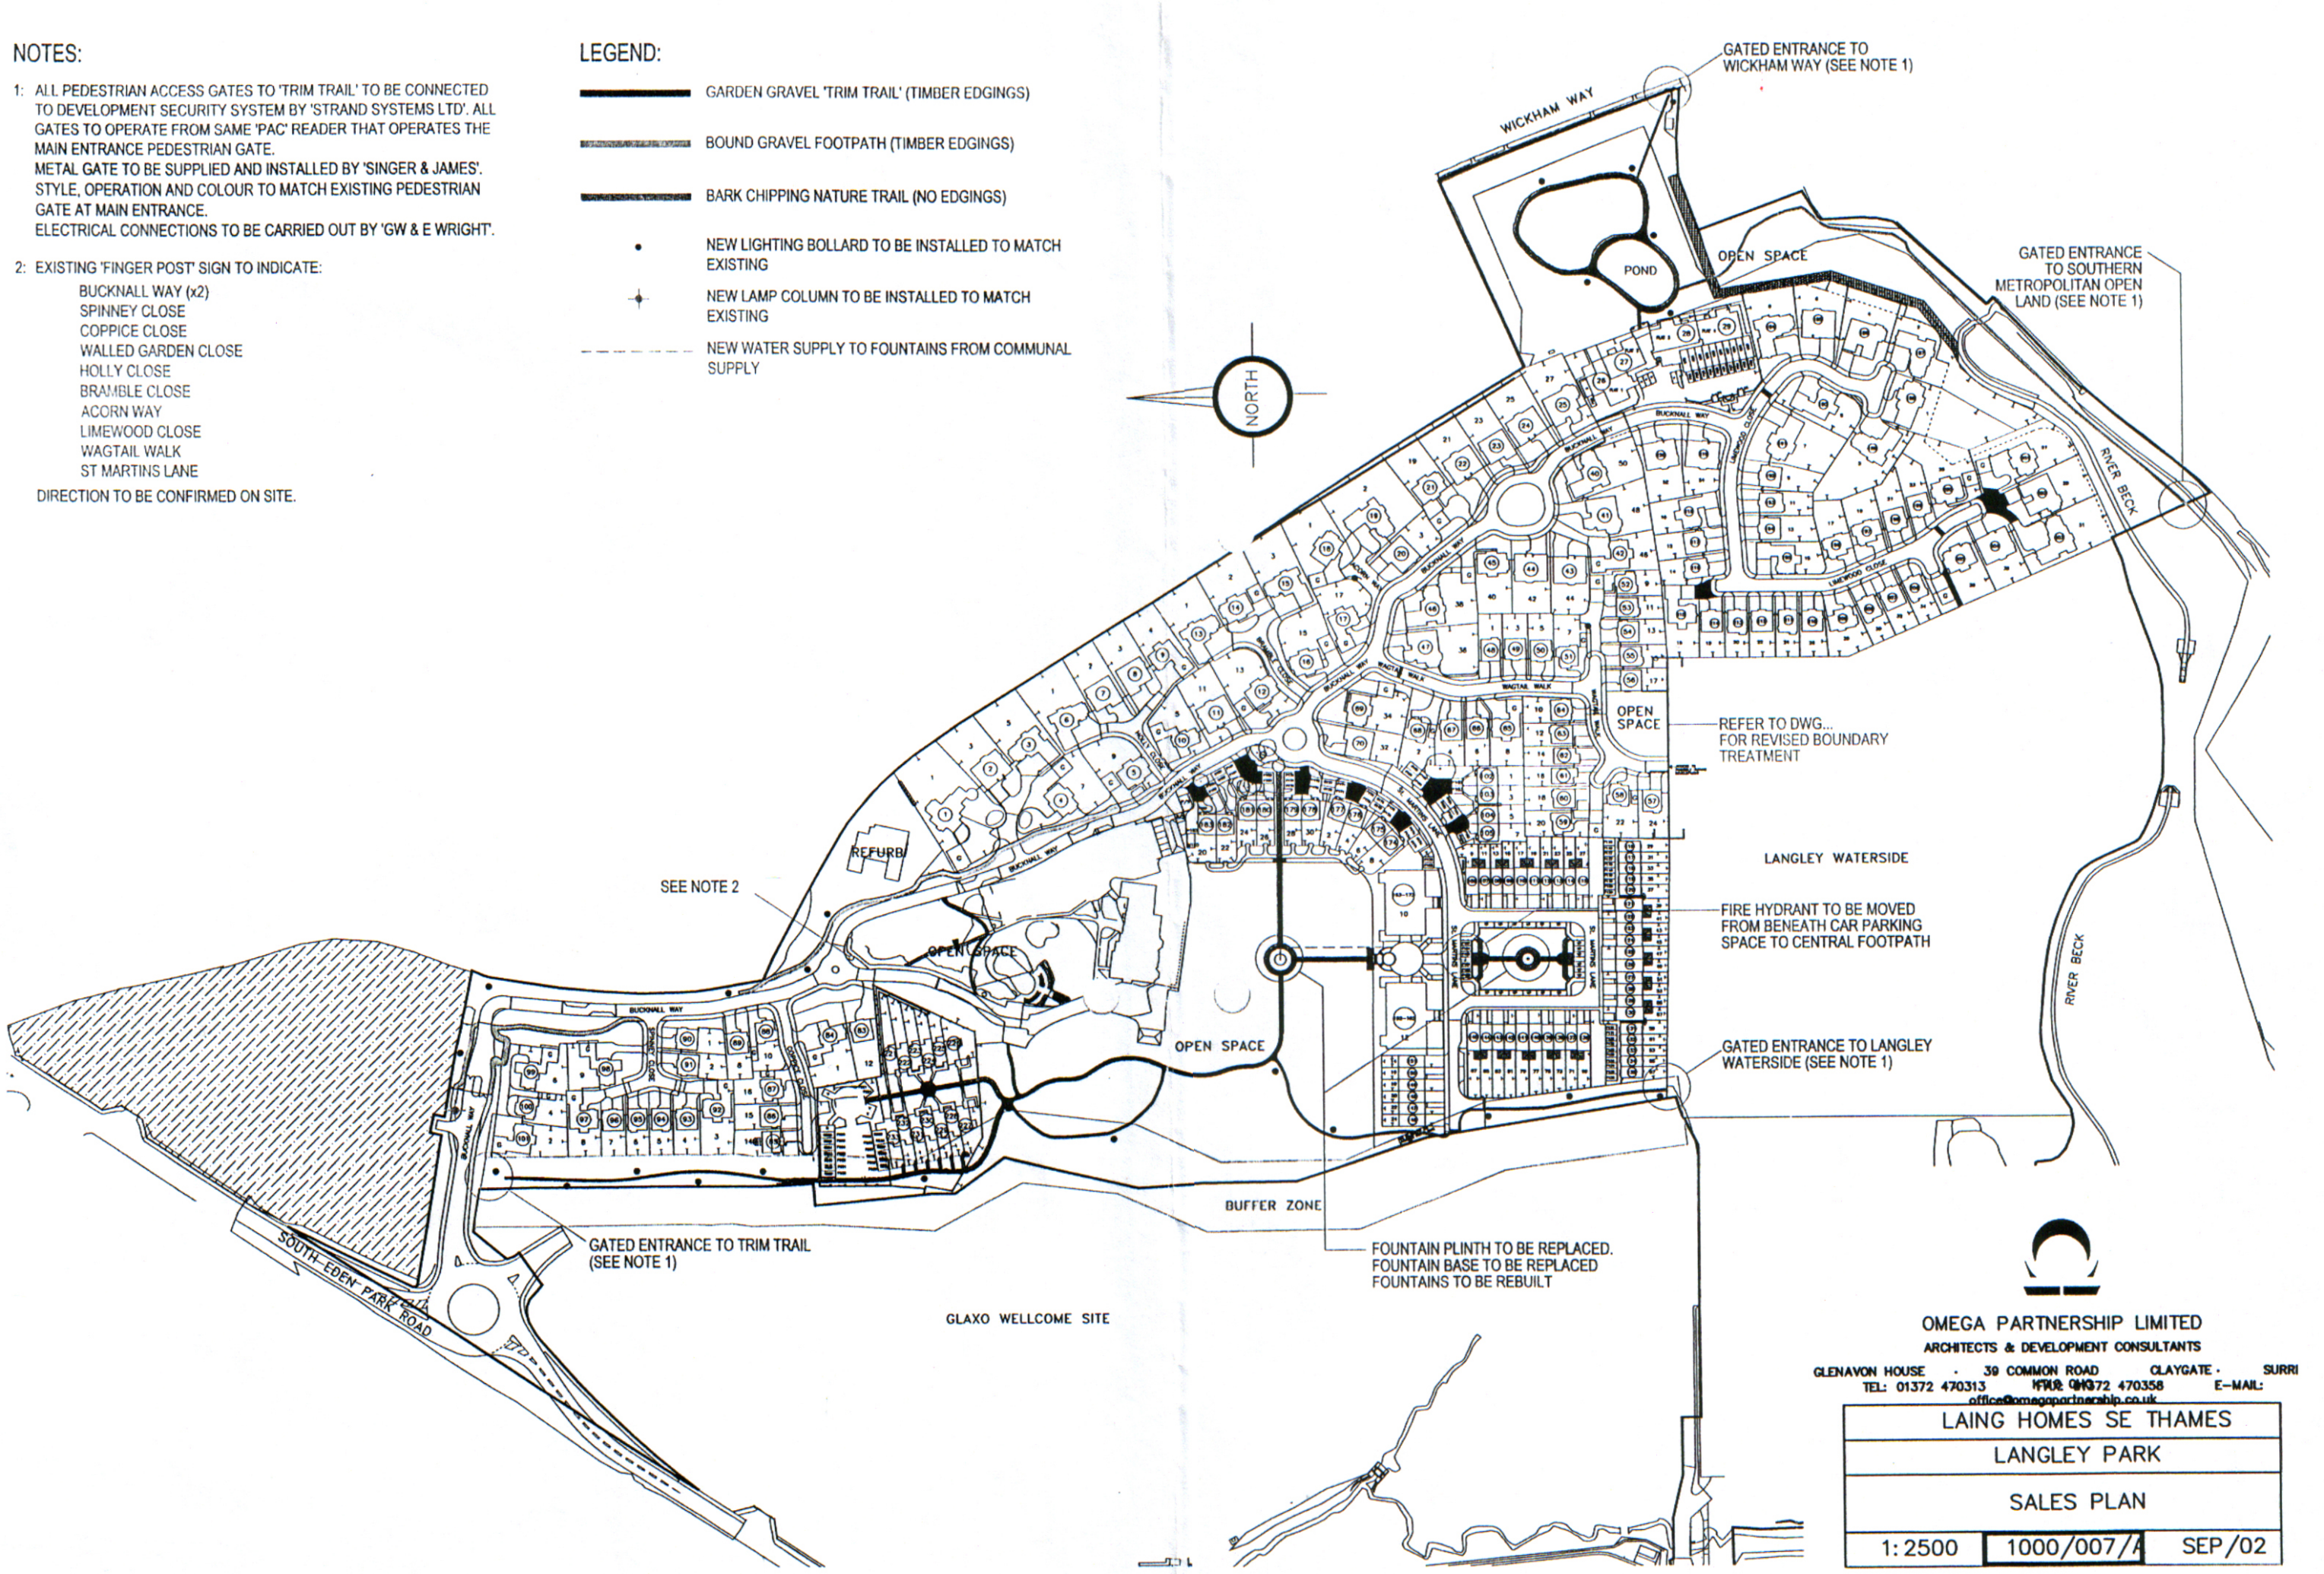

OMEGA PARTNERSHIP LIMITED
ARCHITECTS & DEVELOPMENT CONSULTANTS
GLENAVON HOUSE 39 COMMON ROAD CLAYGATE SURRI
TEL: 01372 470313 FAX: 01372 470358 E-MAIL: office@omegapartnership.co.uk

LAING HOMES SE THAMES		
LANGLEY PARK		
SALES PLAN		
1: 2500	1000/007/A	SEP/02